


CITY OF MINNEAPOLIS VAN WHITE MEMORIAL BOULEVARD

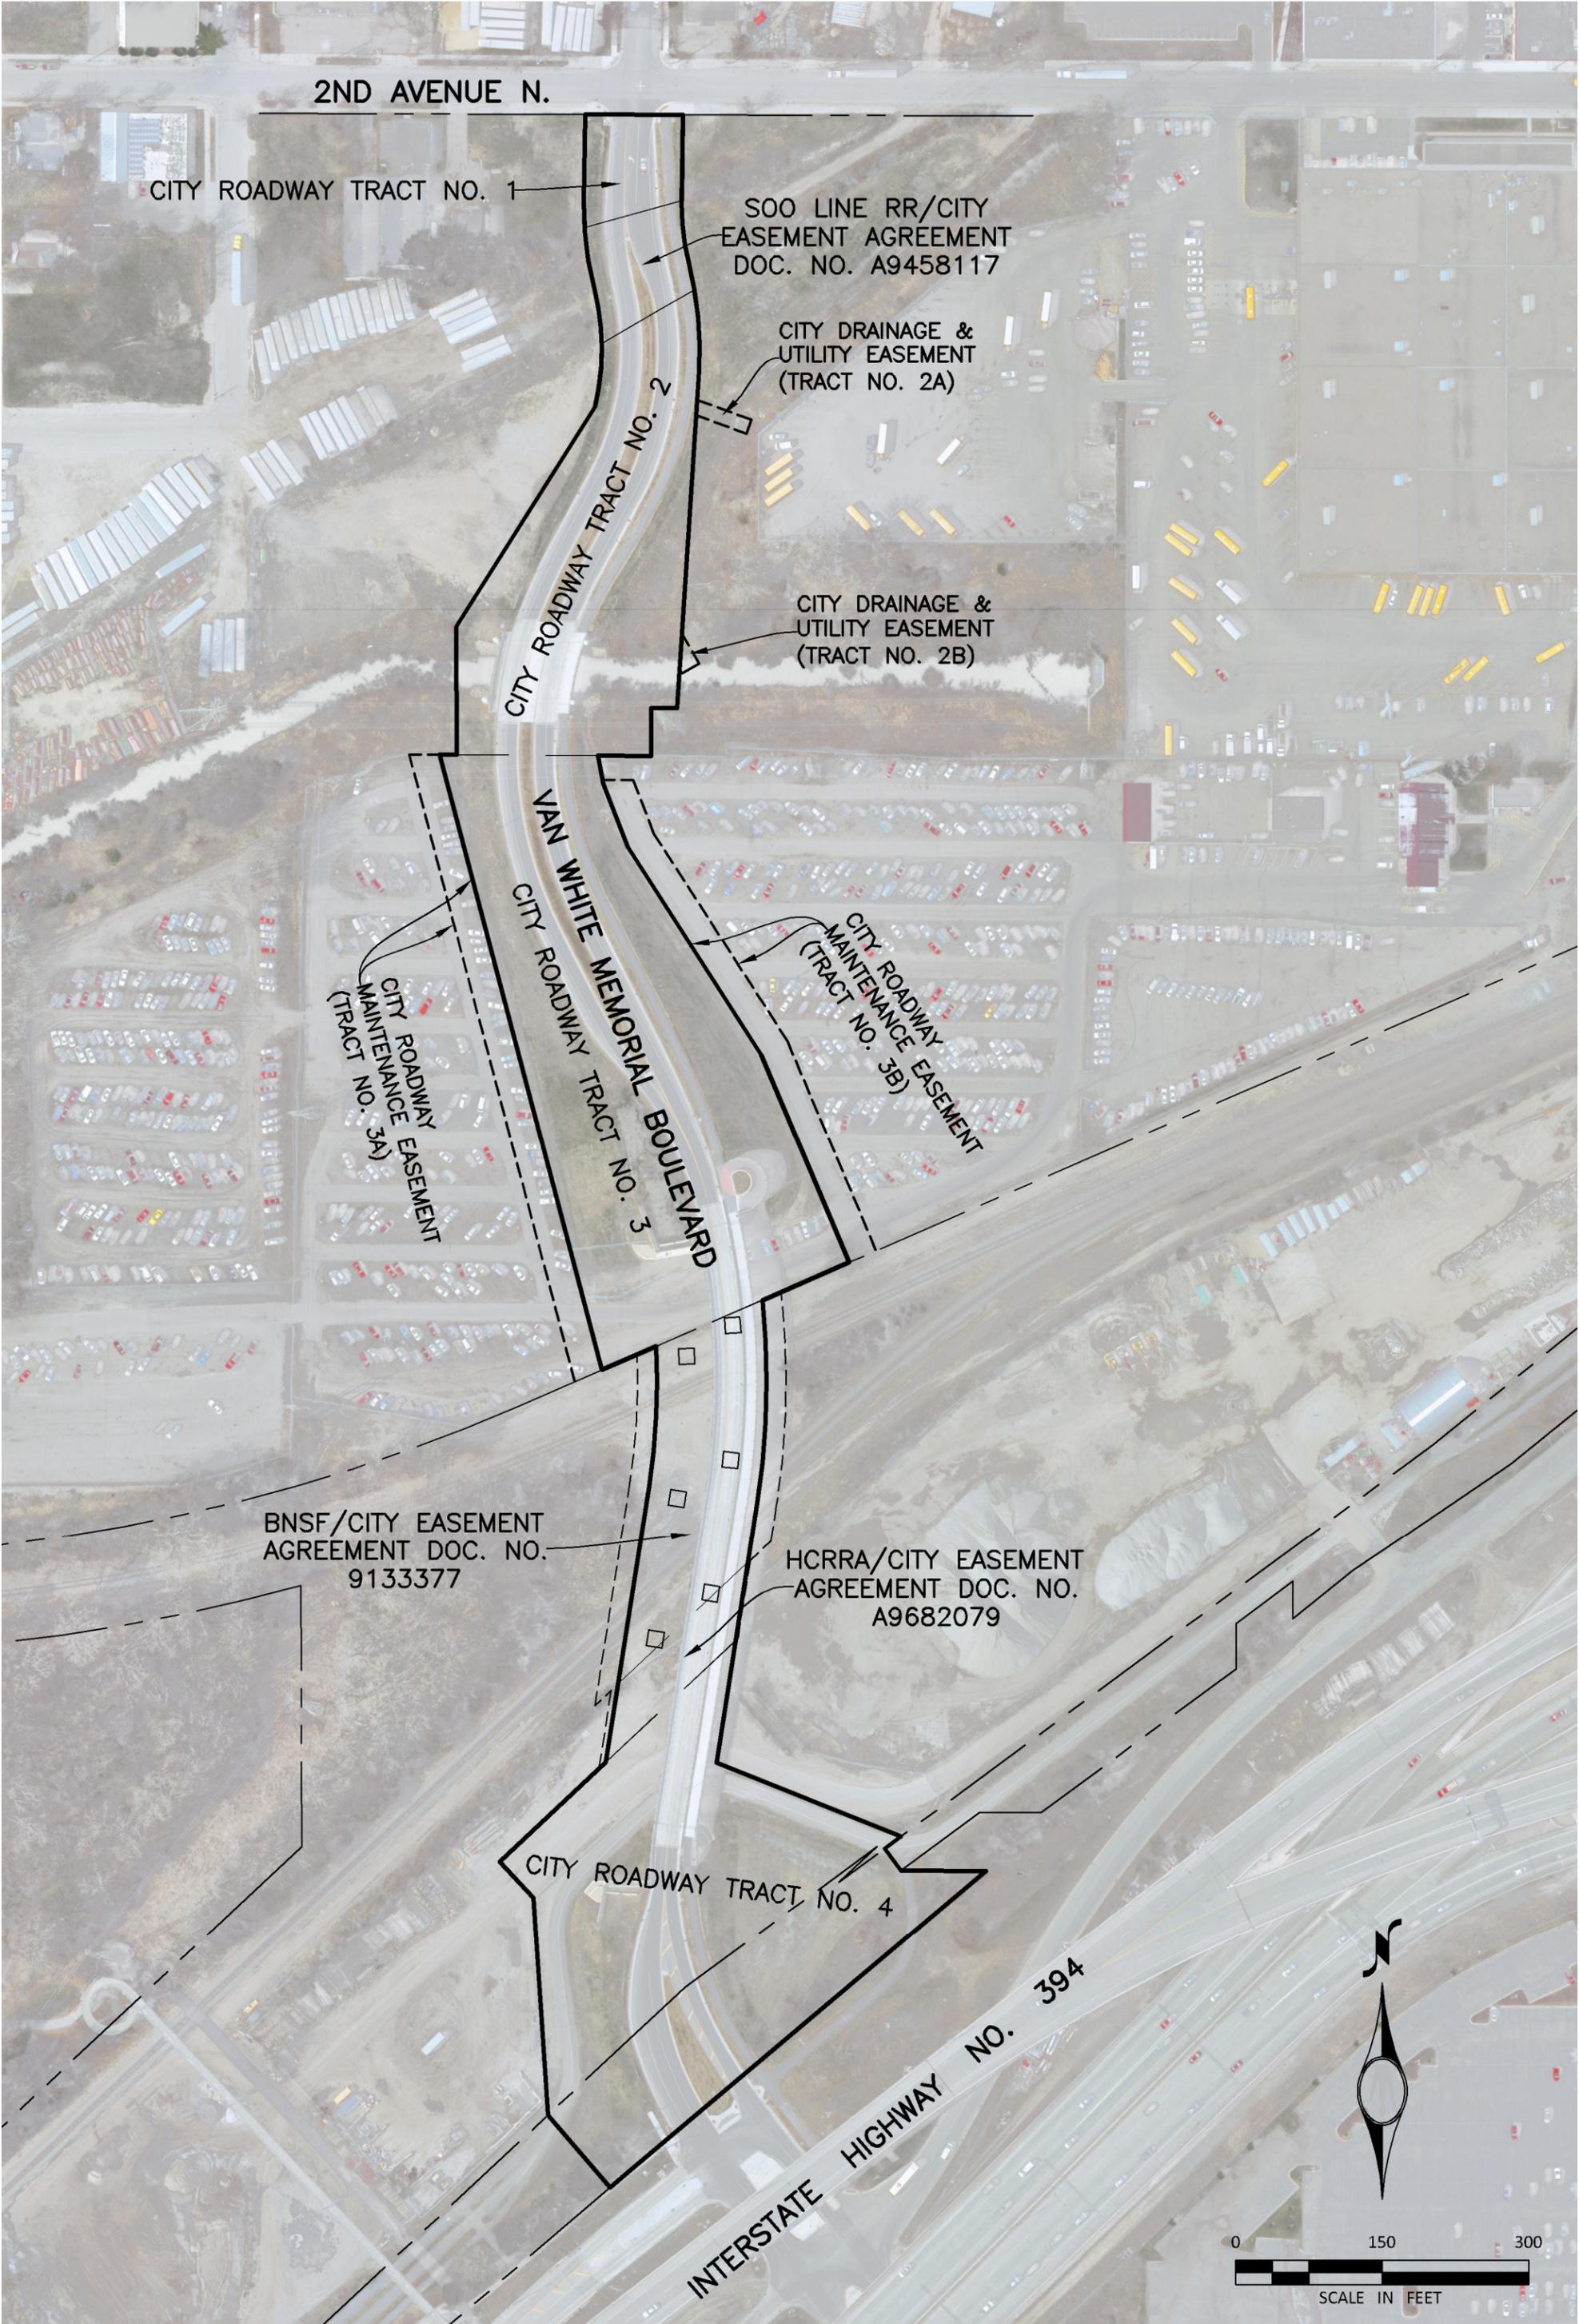

2ND AVENUE N.

CITY ROADWAY TRACT NO. 1

SOO LINE RR/CITY
EASEMENT AGREEMENT
DOC. NO. A9458117

CITY DRAINAGE &
UTILITY EASEMENT
(TRACT NO. 2A)

CITY ROADWAY TRACT NO. 2

CITY DRAINAGE &
UTILITY EASEMENT
(TRACT NO. 2B)

VAN WHITE MEMORIAL BOULEVARD
CITY ROADWAY TRACT NO. 3

CITY ROADWAY
MAINTENANCE EASEMENT
(TRACT NO. 3A)


CITY ROADWAY
MAINTENANCE EASEMENT
(TRACT NO. 3B)

BNSF/CITY EASEMENT
AGREEMENT DOC. NO.
9133377

HCRRA/CITY EASEMENT
AGREEMENT DOC. NO.
A9682079

CITY ROADWAY TRACT NO. 4

INTERSTATE HIGHWAY NO. 394

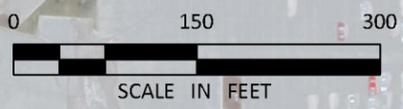

SCALE IN FEET